

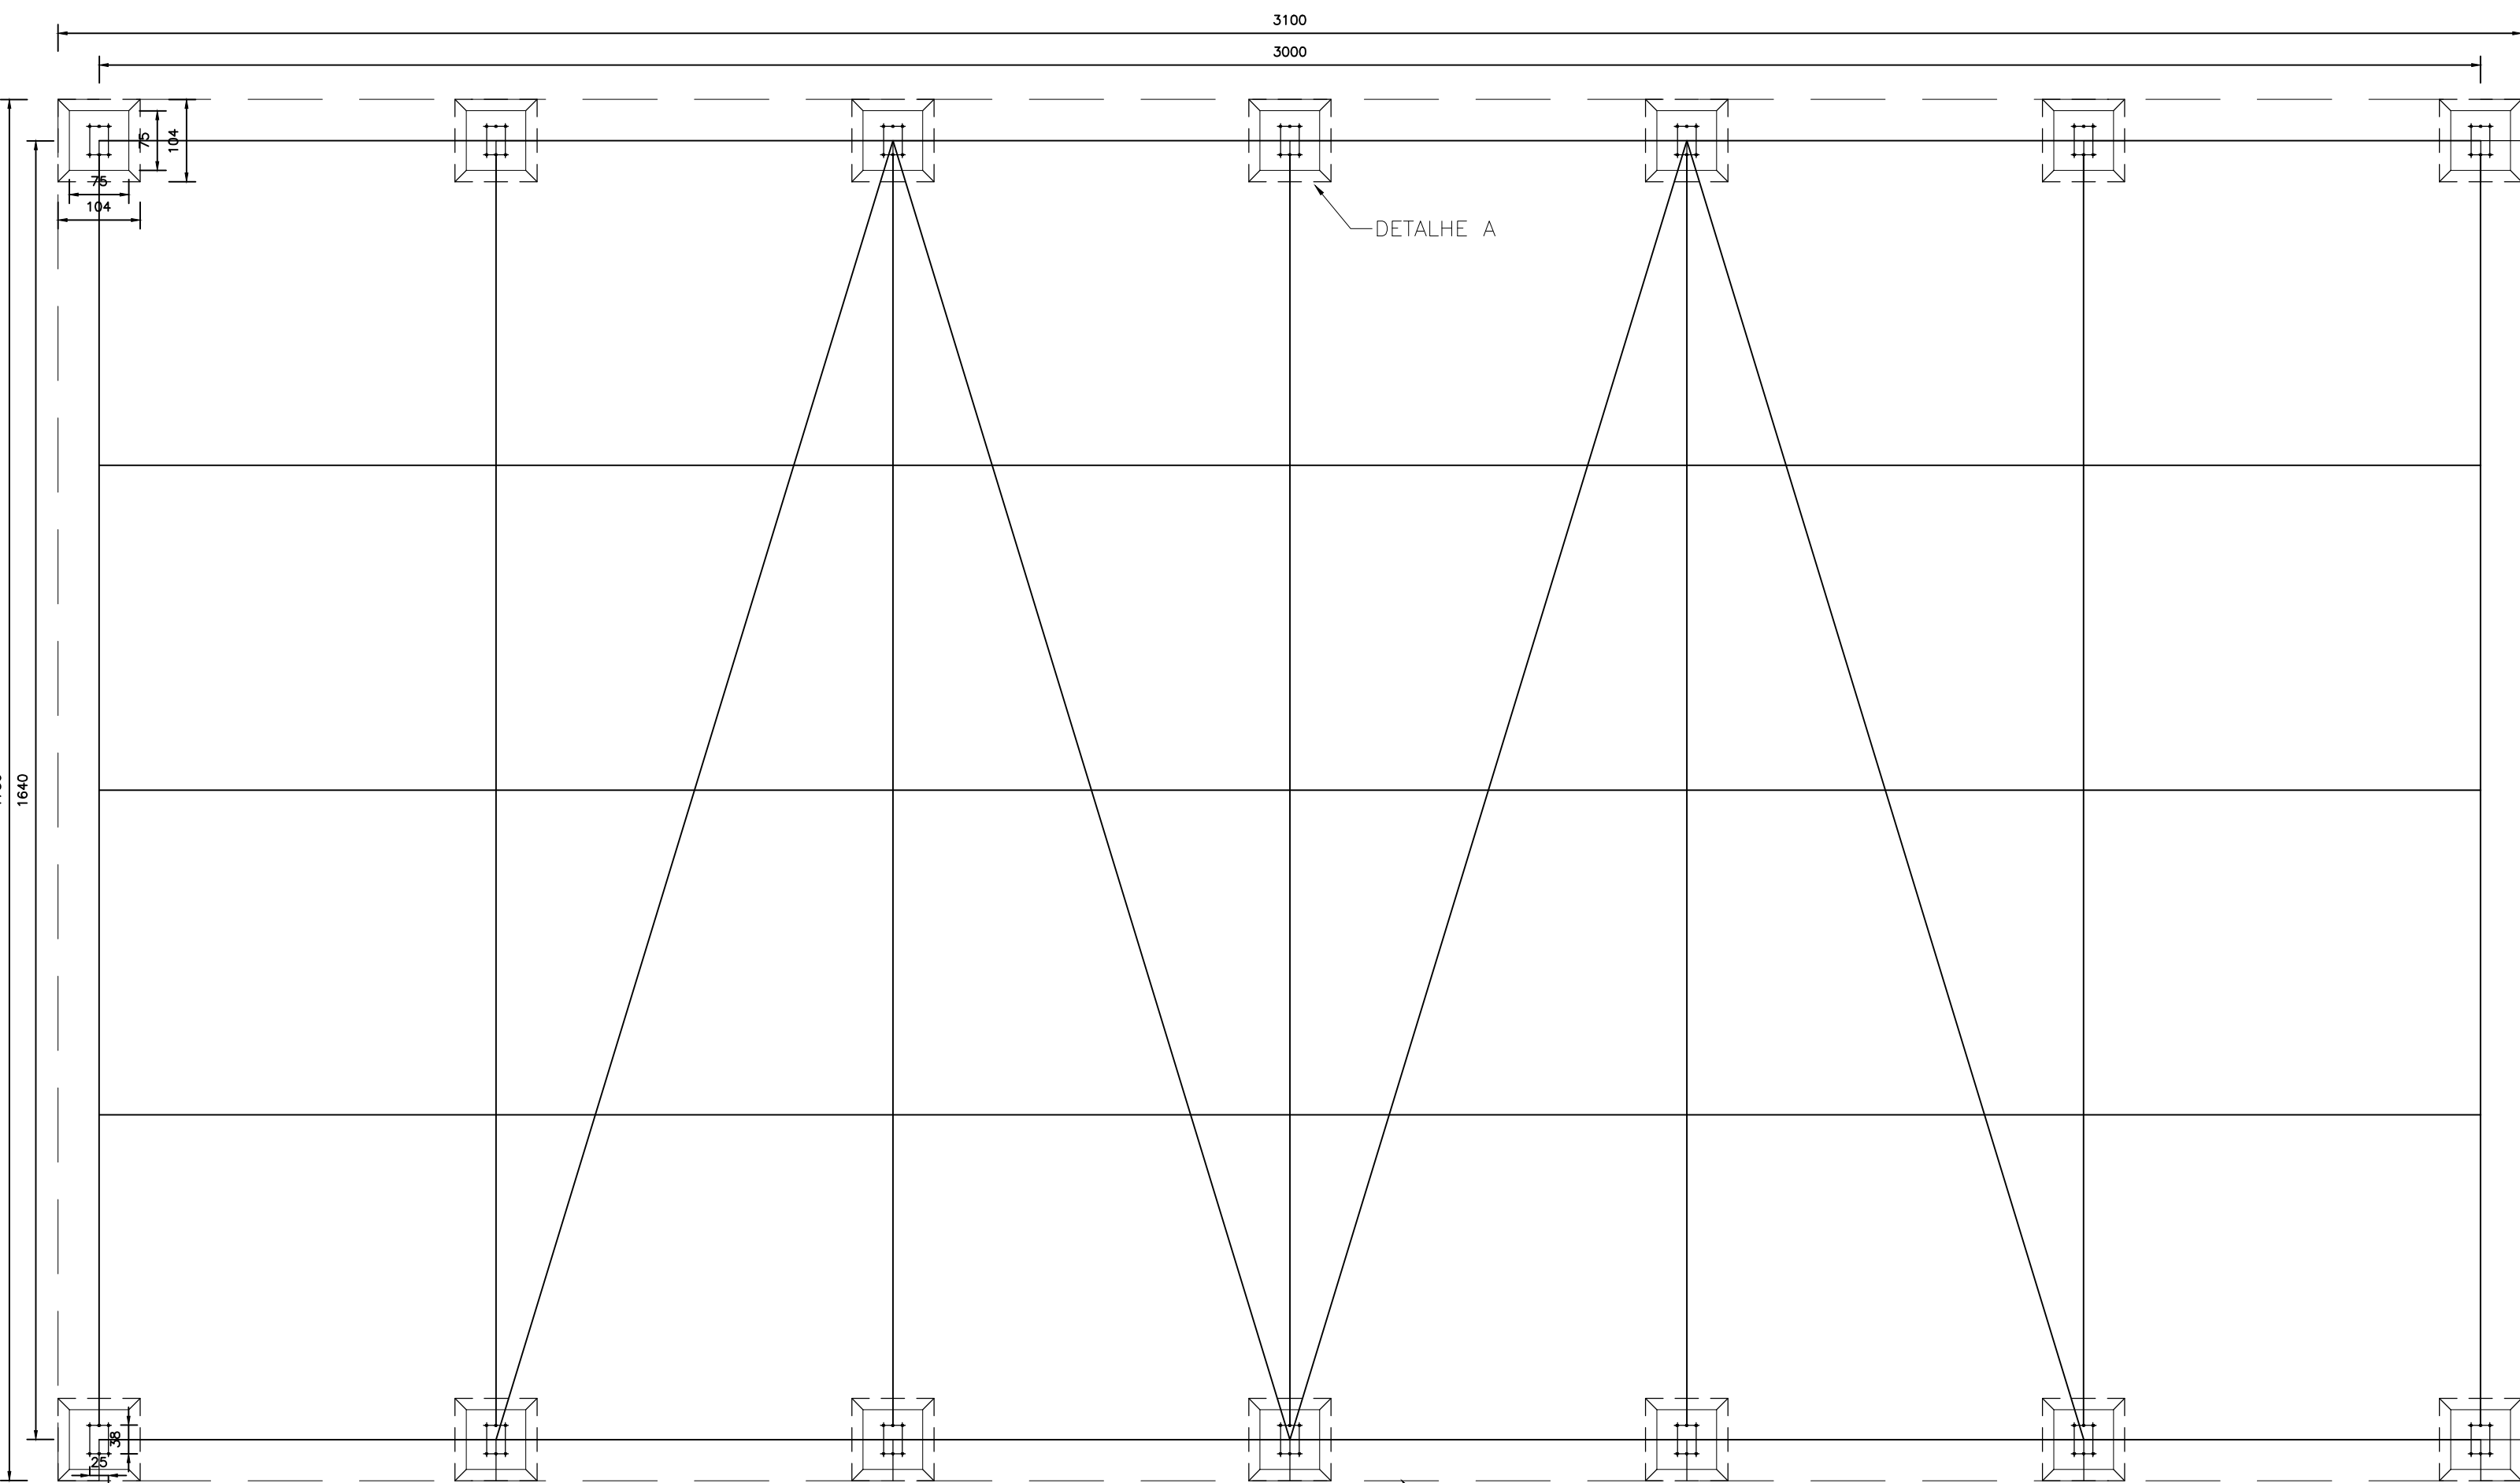


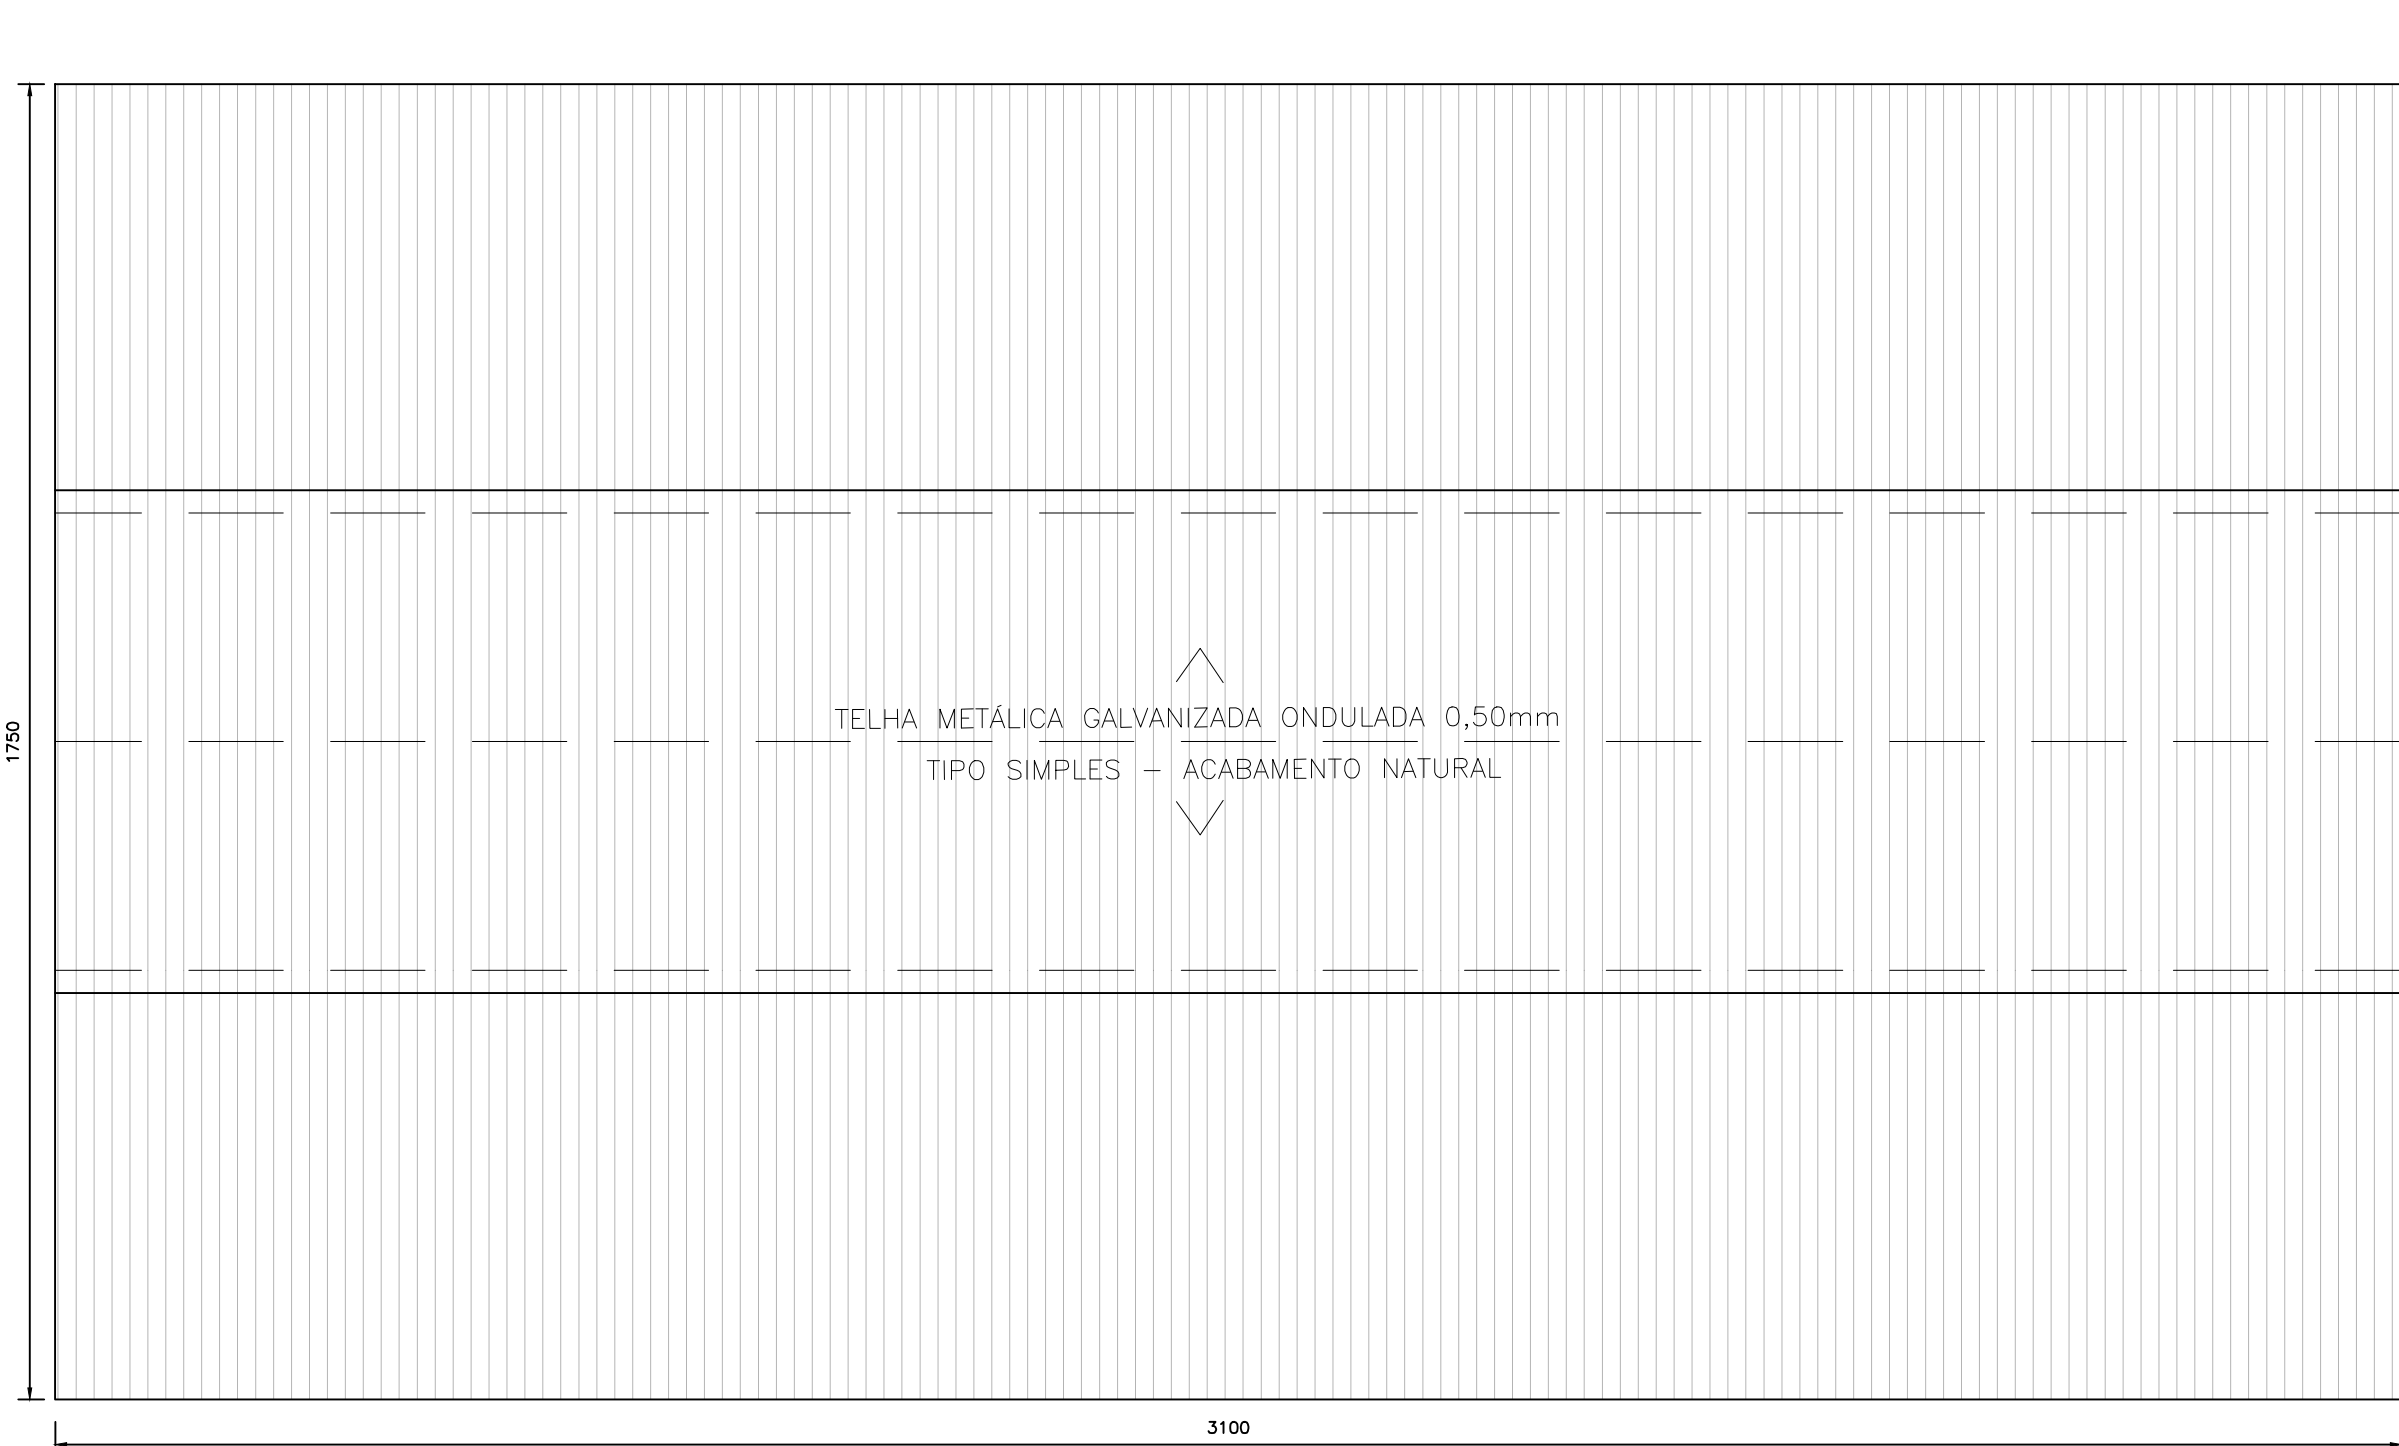



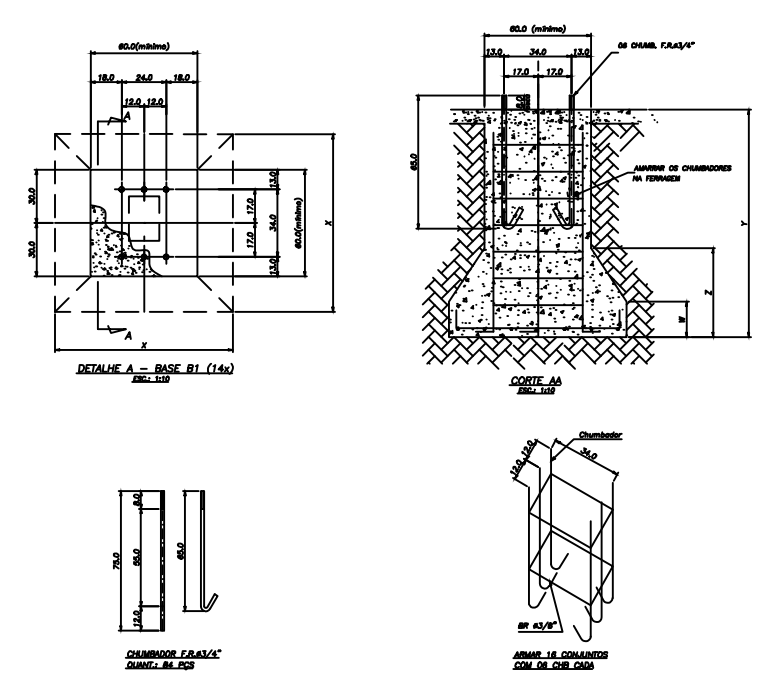

ENDEREÇO DA OBRA				CIDADE:	UF:
POVOADO DO TATU				PIRACEMA	MG
PROJETO					
0A	23/11/2023	DJAP	EMISSION INICIAL		
REVISÃO	DATA	AUTOR	DESCRIÇÃO		
IDENTIFICAÇÃO: AMG-1716-GEO-PL-01-A1				ÁREA:	
TÍTULO: PROJETO COBERTURA DE QUADRA				USO: INFRAESTRUTURA	
CONTEÚDO: PLANO COBERTURA, DIAGRAMA COBERTURA, PLANO DE BASE ,CORTE AA E DETALHES				DATA: 23/11/2023	
				ESCALA: INDICADA	
RESPONSÁVEIS					
PROPRIETÁRIO:				CNPJ: 17.980.392/0001-03	
PREFEITURA MUNICIPAL DE PIRACEMA-MG					
	RESPONSÁVEL TÉCNICO:		CREA/MG: 257302/D		
	LUIÍS GUSTAVO GRECO CUNHA				
	COMO RT DECLARO QUE O PROJETO ORA APRESENTADO ATENDE A LEGISLAÇÃO VIGENTE				
FOLHA				01/01	
NOME ARQUIVO:				CAL-GEO-PL-01	